

Client:
Project:

Scope: Masonry
Date:

Sr #	Drawing #	Item Description	Quantity	Unit	Unit Cost	Total	TRADE COST
Div. 01 General Conditions and Requirements							\$0.00
1		Supervision	1	LS	\$0.00	\$0.00	
2		Permits	1	LS	\$0.00	\$0.00	
3		Final Clean-up	1	LS	\$0.00	\$0.00	
4		Mobilization Costs	1	LS	\$0.00	\$0.00	
5		Project Overheads	1	LS	\$0.00	\$0.00	
6		Bonds	1	LS	\$0.00	\$0.00	
7		Temporary Control & Facilities	1	LS	\$0.00	\$0.00	
8		Scaffolding	19000	SF	\$0.00	\$0.00	
Div. 04 Masonry							\$0.00
		Interior Wall					
		Wall IM8 As;					
9		8" CMU Wall IM8 As; (240 LF,20'H) #5 @ 16" O.C Vertical	4800	SF	\$0.00	\$0.00	
10		8" CMU Wall IM8 As; (33 LF,17'H) #5 @ 16" O.C Vertical	561	SF	\$0.00	\$0.00	
		Wall M1 As;					
11		12" CMU Wall M1 As; (24 LF,22'H) #5 (2) Curtains @ 16" O.C Vertical	528	SF	\$0.00	\$0.00	
	A1.1.1.2	Grout					
		Wall IM8 As;					
12	A1.1.2.2	8" CMU Wall IM8 As; (240 LF,20'H) #5 @ 16" O.C Vertical	32.93	CY	\$0.00	\$0.00	
13		8" CMU Wall IM8 As; (33 LF,17'H) #5 @ 16" O.C Vertical	3.86	CY	\$0.00	\$0.00	
		Wall M1 As;					
14		12" CMU Wall M1 As; (24 LF,22'H) #5 (2) Curtains @ 16" O.C Vertical	3.26	CY	\$0.00	\$0.00	
		Bond Beam					
15		12" Bond Beam -(2) #5 Bars	266	LF	\$0.00	\$0.00	
Div. 05 Metal							\$0.00
		Interior Wall					
		Wall IM8 As;					
16		8" CMU Wall IM8 As; (240 LF,20'H) #5 @ 16" O.C Vertical	3777	Lbs.	\$0.00	\$0.00	


Scope: Masonry

Date:

Div. 09 Finishes **\$0.00**

SUB TOTAL		\$0.00
OVERHEAD & PROFIT	20%	\$0.00
INSURANCE	3%	\$0.00
CONTINGENCY	7%	\$0.00
TOTAL BID		\$0.00

Note:

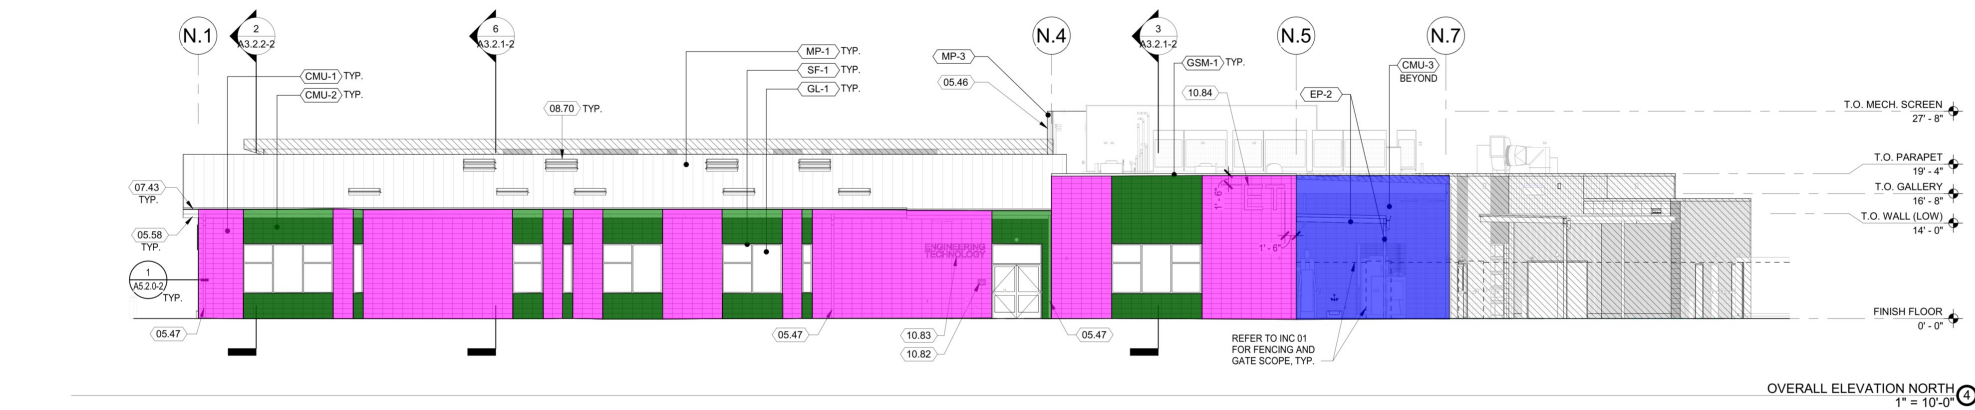

LEGEND



KEYNOTES

- 05.46 ROOFTOP MECHANICAL SCREEN - ADD ALT B6 - 07 42 13 13
05.47 SCHEDULE 40 GALV. STEEL PIPE DOWNSPOUT, PAINTED - 05 50 00
05.48 PAINTED HSS COLUMN, LOCATE PER S1.1.1 AND S1.1.2
05.58 PRE-FINISHED ALUMINUM FASCIA - 05 50 00
07.43 PREFINISHED ALUMINUM GUTTER - 07 62 00
07.46 METAL SCUPPER - 07 62 00
07.77 THRU-WALL BOX GUTTER, DOWNSPOUT TO GROUND, TYP. - 05 50 00
08.70 UNIT SKYLIGHT - 08 62 00
10.82 RID1 SIGN, SEE 12/G4.2.2 - 10 14 19
10.83 BID2 SIGN, SEE 13/A5.6.1.2 - 10 14 19
10.84 BID1 SIGN, SEE 13/G4.2.2 - 10 14 19
23.36 MECHANICAL EQUIPMENT, SEE MECHANICAL DRAWINGS
26.07 LIGHT FIXTURE, SEE ELECTRICAL DRAWINGS
26.17 ELECTRICAL EQUIPMENT, SEE ELECTRICAL DRAWINGS



JKAE

architecture + interiors + engineering
MATERIALS LEGEND

CONCRETE MASONRY UNITS - 04 29 00

CMU-1 MFG: BASALITE - DIXON PLANT
TEXTURE: GROUND FACE
PATTERN: N/A
COLOR: W1

CMU-2 MFG: BASALITE - DIXON PLANT
TEXTURE: PRECISION
PATTERN: S-Score PATTERN - EXTERIOR SIDE ONLY
COLOR: 791

CMU-3 MFG: BASALITE - DIXON PLANT
TEXTURE: PRECISION
PATTERN: N/A
COLOR: 791

EXTERIOR METAL ROOF PANELS - 07 41 13

MP-1 MFG: AEP SPAN
PROD: SPAN-LOK
COLOR: COOL MIDNIGHT BRONZE

EXTERIOR METAL WALL PANELS - 07 42 13

MP-2 MFG: AEP SPAN
PROD: FLUSH PANEL
COLOR: COOL MIDNIGHT BRONZE

MP-3 MFG: AEP SPAN
PROD: NU-WAVE, PERFORATED ALUMINUM
COLOR: COOL MIDNIGHT BRONZE

MP-4 MFG: AEP SPAN
PROD: NU-WAVE
COLOR: COOL MIDNIGHT BRONZE

PARAPET COPING - 07 60 00

GSM-1 PROD: GALVANIZED SHEET METAL
COLOR: MATCH AEP SPAN - COOL SLATE GRAY

HOLLOW METAL DOORS AND FRAMES - 08 11 13

HM-1 MFG: CECO DOOR PRODUCTS
PROD: N/A
COLOR: MATCH AEP SPAN - COOL SLATE GRAY

ALUMINUM FRAMED STOREFRONT SYSTEM - 08 41 13

SF-1 MFG: KAWNEER
PROD: TRIFAB 451
COLOR: DARK BRONZE

GLASS

9.81.00
OLDCASTLE GLASS
SOLARBAN LOW-E GLASS
SOLARGRAY


PAINT

SHERWIN WILLIAMS
SW7047 - CRUSHED ICE
PER SPEC 09 90 00
SHERWIN WILLIAMS
TBD
PER SPEC 09 90 00

GENERAL NOTES

- FOR WALL MOUNTED LIGHT FIXTURES, SEE ELECTRICAL FOR MOUNTING HEIGHT.
- ALL EXTERIOR CMU TO BE COATED WITH PROSECO BLOK-GUARD & GRAFFITI CONTROL ULTRA (BASIS OF DESIGN)
- ALL EXTERIOR CMU PARAPET WALLS TO HAVE PREFINISHED METAL COPING
- DIAGONALLY HATCHED REGION DENOTES OBSCURE ELEVATION
- ALL PREFINISHED EXTERIOR ELEMENTS TO MATCH AEP SPAN COOL SLATE GRAY UNO.

KEY PLAN

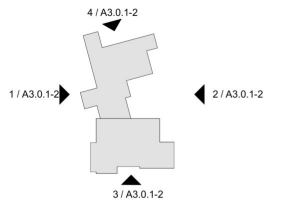

SEAL



DIABOLO VALLEY COLLEGE
321 GOLF CLUB RD
PLEASANT HILL, CA 94532

DSA APP. NO. 01-122192

Overall Exterior Elevations

NO.	DATE	ISSUE




Project
CONTRA COSTA COMMUNITY COLLEGE
DISTRICT
DIABOLO VALLEY COLLEGE
ENGINEERING TECHNOLOGY
BUILDING


Drawn By
Author
Checked By
Checker

Project No.
24-150
gDate
03/14/2025
DRAWING NO.

A3.0.1-2

INC 02

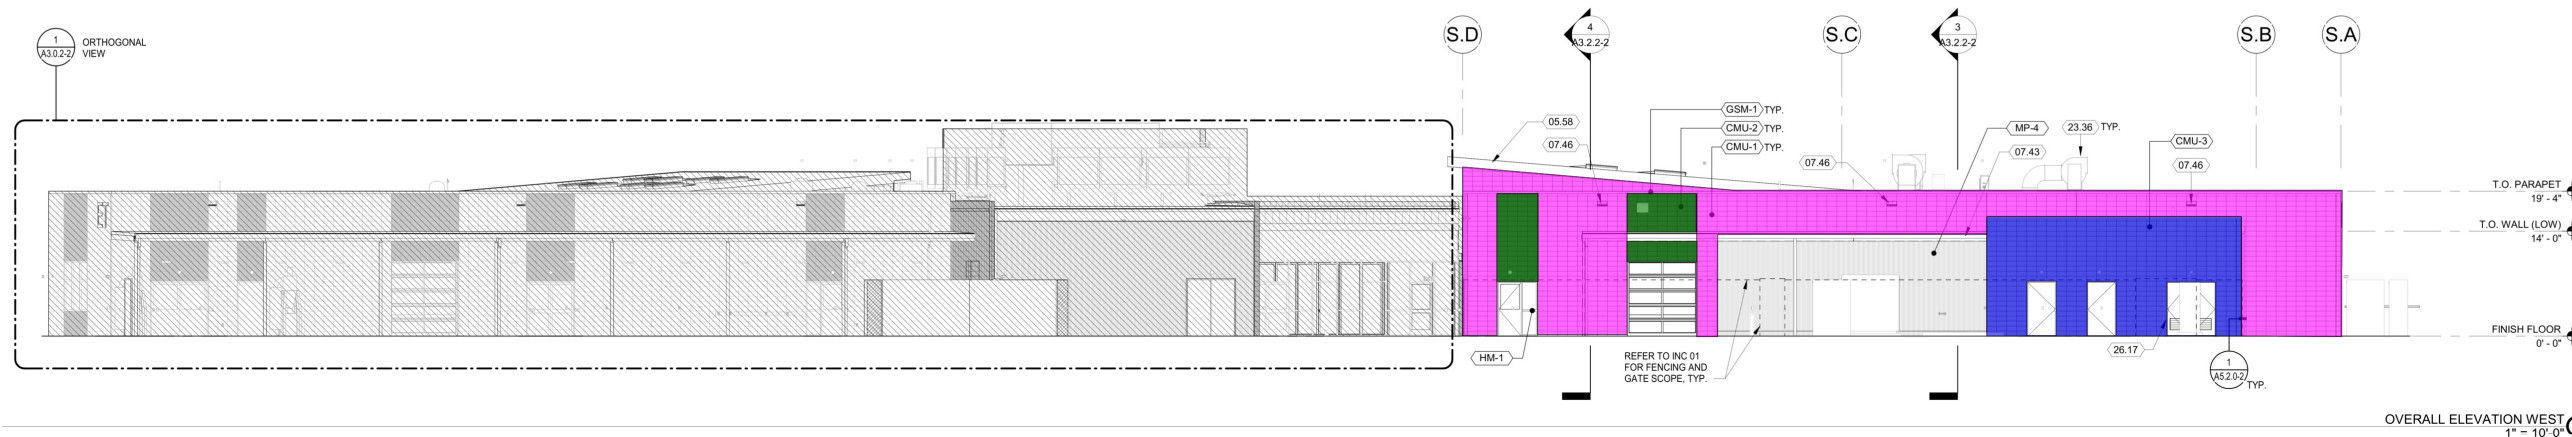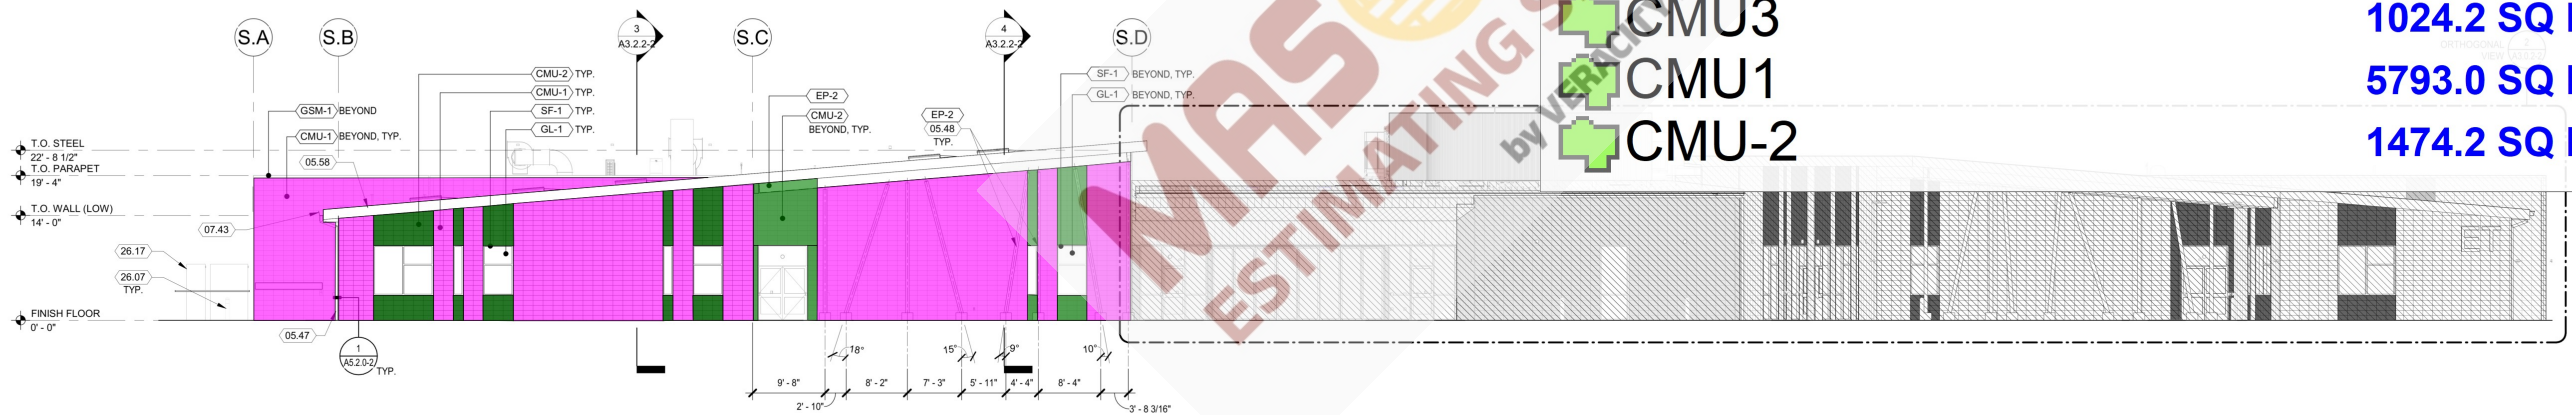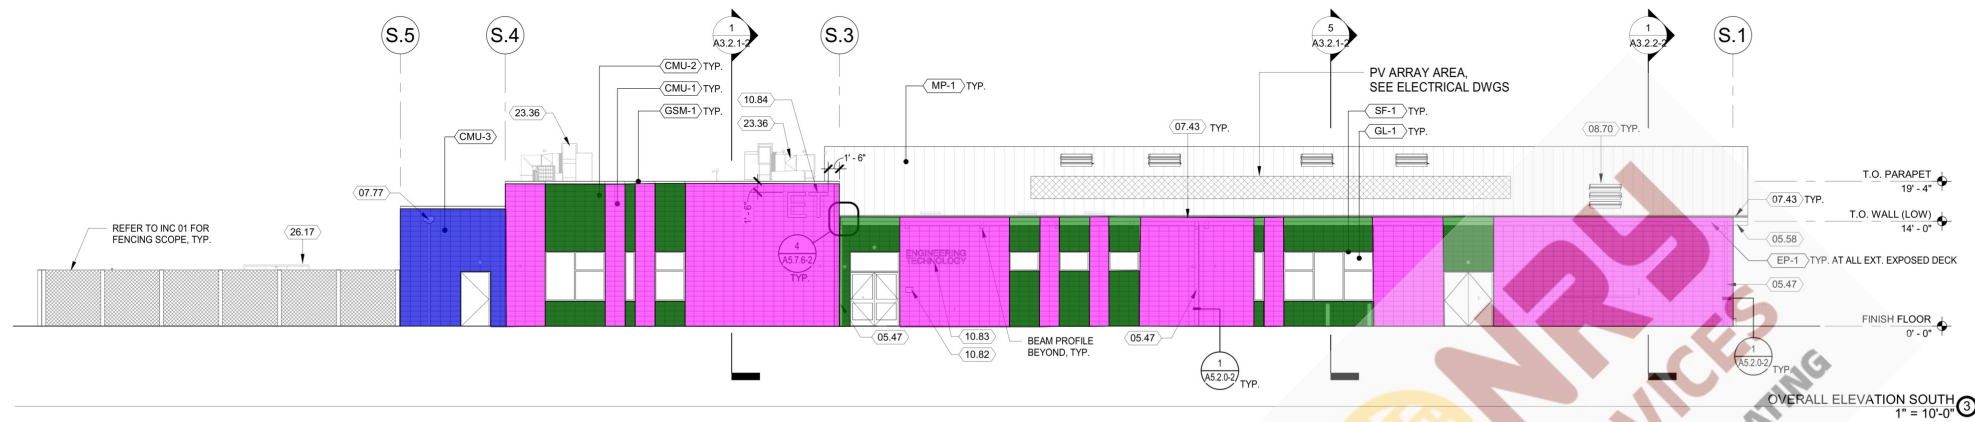


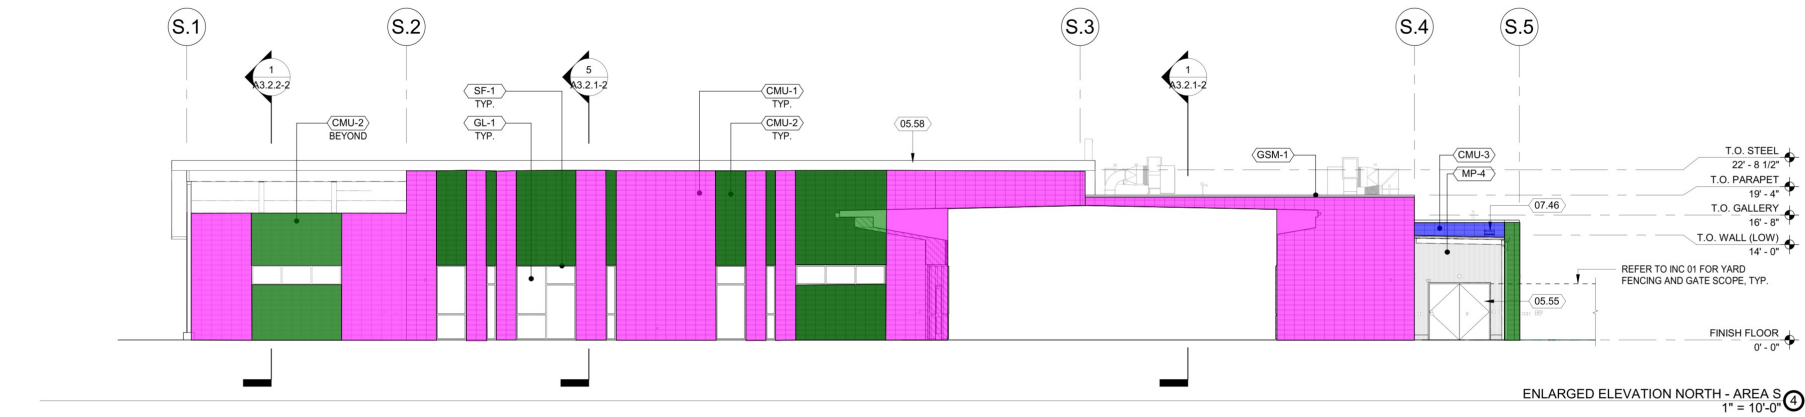


LEGEND



KEYNOTES

- 05.46 ROOFTOP MECHANICAL SCREEN - ADD ALT B6 - 07 42 13.13
05.47 SCHEDULE 40 GALV. STEEL PIPE DOWNSPOUT, PAINTED - 05 50 00
05.48 PAINTED HSS COLUMN, LOCATE PER S1.1.1 AND S1.1.2
05.54 T.O. GALLERY 19' - 4"
05.55 T.O. WALL (LOW) 14' - 0"
05.58 REFER TO INC 01 FOR YARD FENCING AND GATE SCOPE, TYP.
07.43 FINISH FLOOR 0' - 0"

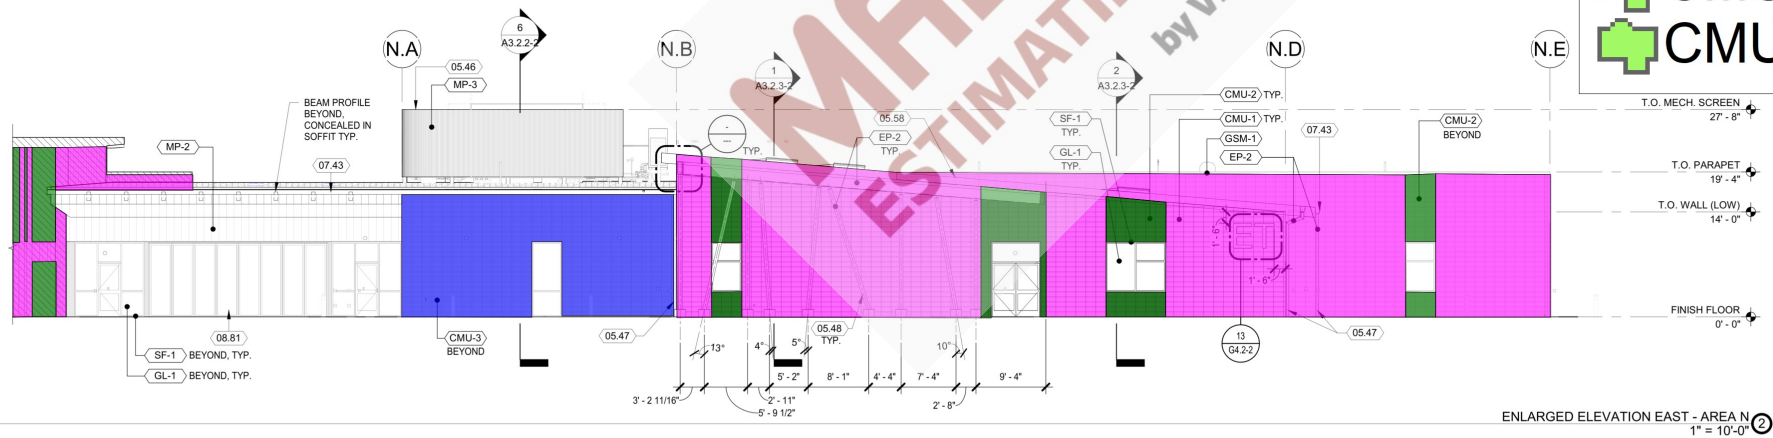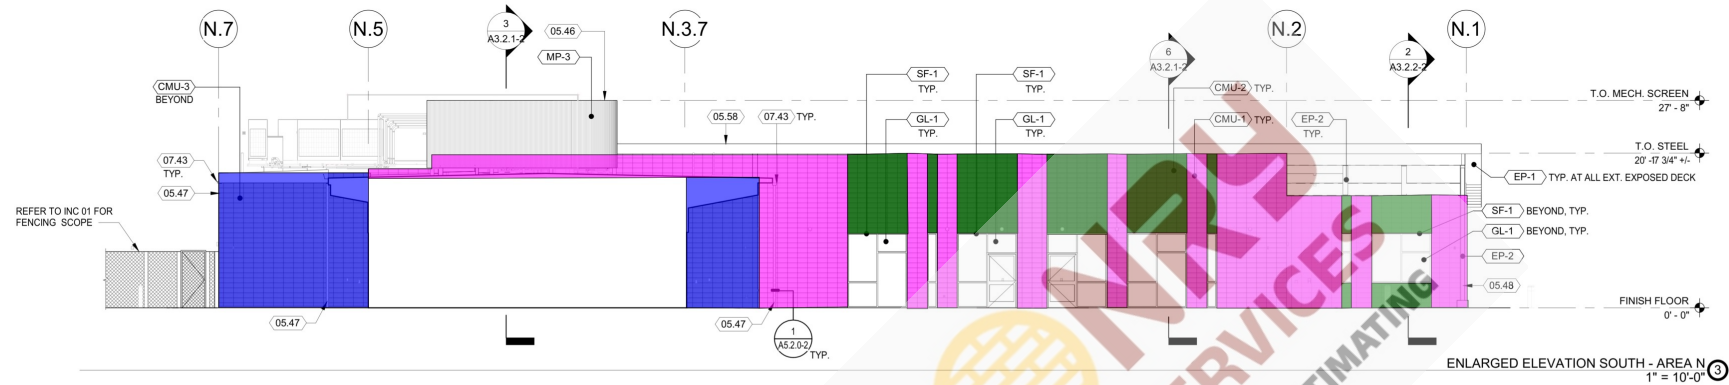

CMU3
CMU-2
CMU1

1129.1 SQ FT
1900.9 SQ FT
6668.2 SQ FT

- 00 CASTLE GLASS
- 01 LARSEN LOW-E GLASS
- 02 LARGRAY
- 03 ERWIN WILLIAMS 7847 - CRUSHED ICE
- 04 ER SPEC 09 90 00
- 05 ERWIN WILLIAMS 1010
- 06 ER SPEC 09 90 00

GENERAL NOTES

- FOR WALL MOUNTED LIGHT FIXTURES, SEE ELECTRICAL FOR MOUNTING HEIGHT.
- ALL EXTERIOR CMU TO BE COATED WITH PROSECO BLOK-GUARD & GRAFFITI CONTROL ULTRA (BASIS OF DESIGN)
- ALL EXTERIOR CMU PARAPET WALLS TO HAVE PREFINISHED METAL CORING
- DIAGONALLY HATCHED REGION DENOTES OBLIQUE ELEVATION
- ALL PREFINISHED EXTERIOR ELEMENTS TO MATCH AEP SPAN COOL SLATE GRAY U.N.O.

KEY PLAN



SEAL



DIABLO VALLEY COLLEGE
321 GOLF CLUB RD
PLEASANT HILL, CA 94532

DSA APP. NO. 01-122192

PARTIAL EXTERIOR
ELEVATIONS

NO.	DATE	ISSUE

CONTRA COSTA COMMUNITY COLLEGE
DISTRICT
DIABLO VALLEY COLLEGE
ENGINEERING TECHNOLOGY
BUILDING

Project No. 24-150
gDate 03/14/2025
DRAWING NO.

A3.0.2-2

INC 02