

Client:

Project:

Scope:

Masonry

Date:

Sr #	Drawing #	Item Description	Quantity	Unit	Unit Cost	Total	TRADE COST
Div. 01 General Conditions and Requirements							\$0.00
1		Supervision	1	LS	\$0.00	\$0.00	
2		Permits	1	LS	\$0.00	\$0.00	
3		Final Clean-up	1	LS	\$0.00	\$0.00	
4		Mobilization Costs	1	LS	\$0.00	\$0.00	
5		Project Overheads	1	LS	\$0.00	\$0.00	
6		Bonds	1	LS	\$0.00	\$0.00	
7		Temporary Control & Facilities	1	LS	\$0.00	\$0.00	
Div. 04 Masonry							\$0.00
		Wall					
		Level 1					
8		8" CMU Wall N40 As; (468 LF,11'-8"H) #5 @ 48" O.C Vertical & #5 @ 48" O.C Horiz.	5462	SF	\$0.00	\$0.00	
9		8" CMU Wall C40 2Hour Smoke Fire Barrier As; (139 LF,11'-8"H) #5 @ 48" O.C Vertical & #5 @ 48" O.C Horiz.	1623	SF	\$0.00	\$0.00	
10		8" Bond Beam	468	LF	\$0.00	\$0.00	
		Level 2					
11		8" CMU Wall N40 As; (57 LF,10'-8"H) #5 @ 48" O.C Vertical & #5 @ 48" O.C Horiz.	609	SF	\$0.00	\$0.00	
12		8" CMU Wall C40 2Hour Smoke Fire Barrier As; (108 LF,10'-8"H) #5 @ 48" O.C Vertical & #5 @ 48" O.C Horiz.	1152	SF	\$0.00	\$0.00	
13		8" Bond Beam	57	LF	\$0.00	\$0.00	
		Level 3					
14		8" CMU Wall N40 As; (43 LF,10'-8"H) #5 @ 48" O.C Vertical & #5 @ 48" O.C Horiz.	459	SF	\$0.00	\$0.00	
15		8" CMU Wall C40 2Hour Smoke Fire Barrier As; (110 LF,10'-8"H) #5 @ 48" O.C Vertical & #5 @ 48" O.C Horiz.	1173	SF	\$0.00	\$0.00	
16		8" Bond Beam	43	LF	\$0.00	\$0.00	
		Level 4					

Client:
Project:

Scope: Masonry
Date:

Sr #	Drawing #	Item Description	Quantity	Unit	Unit Cost	Total	TRADE COST
17	A201-A206	8" CMU Wall N40 As; (43 LF,10'-8"H) #5 @ 48" O.C Vertical & #5 @ 48" O.C Horiz.	459	SF	\$0.00	\$0.00	
18		8" CMU Wall C40 2Hour Smoke Fire Barrier As; (110 LF,10'-8"H) #5 @ 48" O.C Vertical & #5 @ 48" O.C Horiz.	1173	SF	\$0.00	\$0.00	
19		8" Bond Beam	43	LF	\$0.00	\$0.00	
		Level 5					
20		8" CMU Wall N40 As; (43 LF,10'-8"H) #5 @ 48" O.C Vertical & #5 @ 48" O.C Horiz.	459	SF	\$0.00	\$0.00	
21		8" CMU Wall C40 2Hour Smoke Fire Barrier As; (110 LF,10'-8"H) #5 @ 48" O.C Vertical & #5 @ 48" O.C Horiz.	1173	SF	\$0.00	\$0.00	
22		8" Bond Beam	43	LF	\$0.00	\$0.00	
		Level 6					
23		8" CMU Wall N40 As; (75 LF,16'H) #6 @ 32" O.C Vertical & #5 @ 48" O.C Horiz.	1200	SF	\$0.00	\$0.00	
24		8" CMU Wall C40 2Hour Smoke Fire Barrier As; (58 LF,16'H) #6 @ 32" O.C Vertical & #5 @ 48" O.C Horiz.	928	SF	\$0.00	\$0.00	
25		8" Bond Beam	75	LF	\$0.00	\$0.00	
		Core Fill W/ Grout					
		Level 1					
26		8" CMU Wall N40 As; (468 LF,11'-8"H) #5 @ 48" O.C Vertical & #5 @ 48" O.C Horiz.	12.47	CY	\$0.00	\$0.00	
27		8" CMU Wall C40 2Hour Smoke Fire Barrier As; (139 LF,11'-8"H) #5 @ 48" O.C Vertical & #5 @ 48" O.C Horiz.	3.72	CY	\$0.00	\$0.00	
		Level 2					
28		8" CMU Wall N40 As; (57 LF,10'-8"H) #5 @ 48" O.C Vertical & #5 @ 48" O.C Horiz.	1.40	CY	\$0.00	\$0.00	
29		8" CMU Wall C40 2Hour Smoke Fire Barrier As; (108 LF,10'-8"H) #5 @ 48" O.C Vertical & #5 @ 48" O.C Horiz.	2.64	CY	\$0.00	\$0.00	
		Level 3					
30		8" CMU Wall N40 As; (43 LF,10'-8"H) #5 @ 48" O.C Vertical & #5 @ 48" O.C Horiz.	1.06	CY	\$0.00	\$0.00	
31		8" CMU Wall C40 2Hour Smoke Fire Barrier As; (110 LF,10'-8"H) #5 @ 48" O.C Vertical & #5 @ 48" O.C Horiz.	2.69	CY	\$0.00	\$0.00	
		Level 4					
32		8" CMU Wall N40 As; (43 LF,10'-8"H) #5 @ 48" O.C Vertical & #5 @ 48" O.C Horiz.	1.06	CY	\$0.00	\$0.00	

Client:

Project:

Scope:

Masonry

Date:

Sr #	Drawing #	Item Description	Quantity	Unit	Unit Cost	Total	TRADE COST
33		8" CMU Wall C40 2Hour Smoke Fire Barrier As; (110 LF,10'-8"H) #5 @ 48" O.C Vertical & #5 @ 48" O.C Horiz.	2.69	CY	\$0.00	\$0.00	
		Level 5					
34		8" CMU Wall N40 As; (43 LF,10'-8"H) #5 @ 48" O.C Vertical & #5 @ 48" O.C Horiz.	1.06	CY	\$0.00	\$0.00	
35		8" CMU Wall C40 2Hour Smoke Fire Barrier As; (110 LF,10'-8"H) #5 @ 48" O.C Vertical & #5 @ 48" O.C Horiz.	2.69	CY	\$0.00	\$0.00	
		Level 6					
36		8" CMU Wall N40 As; (75 LF,16'H) #6 @ 32" O.C Vertical & #5 @ 48" O.C Horiz.	4.11	CY	\$0.00	\$0.00	
37		8" CMU Wall C40 2Hour Smoke Fire Barrier As; (58 LF,16'H) #6 @ 32" O.C Vertical & #5 @ 48" O.C Horiz.	3.18	CY	\$0.00	\$0.00	
Div. 05 Metal							\$0.00
	A201-A206	Core Fill W/ Grout					
		Level 1					
38		8" CMU Wall N40 As; (468 LF,11'-8"H) #5 @ 48" O.C Vertical & #5 @ 48" O.C Horiz.	3388	Lbs.	\$0.00	\$0.00	
39		8" CMU Wall C40 2Hour Smoke Fire Barrier As; (139 LF,11'-8"H) #5 @ 48" O.C Vertical & #5 @ 48" O.C Horiz.	1006	Lbs.	\$0.00	\$0.00	
		Level 2					
40		8" CMU Wall N40 As; (57 LF,10'-8"H) #5 @ 48" O.C Vertical & #5 @ 48" O.C Horiz.	405	Lbs.	\$0.00	\$0.00	
41		8" CMU Wall C40 2Hour Smoke Fire Barrier As; (108 LF,10'-8"H) #5 @ 48" O.C Vertical & #5 @ 48" O.C Horiz.	762	Lbs.	\$0.00	\$0.00	
		Level 3					
42		8" CMU Wall N40 As; (43 LF,10'-8"H) #5 @ 48" O.C Vertical & #5 @ 48" O.C Horiz.	313	Lbs.	\$0.00	\$0.00	
43		8" CMU Wall C40 2Hour Smoke Fire Barrier As; (110 LF,10'-8"H) #5 @ 48" O.C Vertical & #5 @ 48" O.C Horiz.	782	Lbs.	\$0.00	\$0.00	
		Level 4					
44		8" CMU Wall N40 As; (43 LF,10'-8"H) #5 @ 48" O.C Vertical & #5 @ 48" O.C Horiz.	313	Lbs.	\$0.00	\$0.00	

Scope: Masonry

Date:

48" O.C Horiz.	
6'H)	
48" O.C Horiz.	1088
ke Fire Barrier As; (58 LF,16'H)	
48" O.C Horiz.	832
	20%
	3%
	7%

Drawn By: Author
Checked By: Checker
Approved By: Approver

FINISH LEGEND

ALL EXPOSED EXTERIOR CMU WALLS U.N.O.
(INCLUDES INTERIOR SIDE OCCUPABLE ROOMS)

P-1 SHERWIN WILLIAMS
COLOR: SW 7065 ARGOS

HOLLOW METAL DOORS AND FRAMES (INT. + EXT.)

P-1 SHERWIN WILLIAMS
COLOR: SW 7067 CITYSCAPE

EXPOSED STRUCTURAL STEEL

P-1 SHERWIN WILLIAMS
HIGH PERFORMANCE COATING
COLOR: SW 7067 CITYSCAPE

STAIRS

HAND/GUARDRAILS

P-2 SHERWIN WILLIAMS
COLOR: SW 7068 GRIZZLE GRAY

WALLS

P-1 SHERWIN WILLIAMS
COLOR: SW 7065 ARGOS

CEILING - EXPOSED

FLOORS
SC-1 SEALED CONCRETE
MFR: SHERWIN WILLIAMS, SEE SPEC 09 9100
COLOR: HAZE GRAY

ELEVATORS

ELEVATOR LOBBY

WALLS SURROUNDING ELEVATOR TO RECEIVE ACCENT
PAINT COLOR AND CUSTOM GRAPHIC. SEE GRAPHICS
DRAWINGS FOR MORE INFORMATION.

ELEVATOR CAB

FLOORING

CPT-1 WALK-OFF CARPET TILE
MFR: MANNINGTON COMMERCIAL
PATTERN: CHARGE
COLOR: STATIC
SIZE: 18" X 36"
INSTALL: HORIZONTAL BRICK ASHLAR

RB-1 RUBBER BASE
MFR: MANNINGTON COMMERCIAL
PATT: BURKEBASE TYPE TP
COLOR: ORE
HEIGHT: 4"

NEW CONSTRUCTION PLAN LEGEND

TYPE A - 1 HOUR FIRE BARRIERS
TYPE C - 2 HOUR FIRE BARRIERS
TYPE N - NON-RATED PARTITION

10909 OWNER FURNISHED EQUIPMENT
GXXX SEE "GENERAL NOTES"
501 SEE "KEYNOTES"
101A DOOR DESIGNATION
A01 WALL DESIGNATION
CABLE BARRIER
BOLLARD
TRAFFIC COATING

Parking Summary

LEVEL 1
97
LEVEL 2
119
LEVEL 3
120
LEVEL 4
120
LEVEL 5
120
LEVEL 6
82
Grand total: 658

CITY STAMP



GreshamSmith.com

ARCHITECT, INTERIOR DESIGN,
GRAPHICS
Gresham Smith
222 2nd Avenue South, Suite 1400
Nashville, TN 37201-2308
AOR: Ellen Fuson
California Registration #C35806
PIC: Nilanjana Snyder
PM: Rob Hamby
PA: Terrance Percus
PC: Sasha Cohen
ID: Morgan Black

MECHANICAL, PLUMBING,
ELECTRICAL, TECHNOLOGY
WSP USA Buildings Inc.
3102 Oak Lawn Ave. Suite 450
Dallas, TX 75219
PIC: Amit Bhansali
Mech. EOR: John Skinner
California Registration #M40860
Plumb. EOR: John Skinner
California Registration #M40860
Elect. EOR: Shaun Grimm
California Registration #E18281
Tech. EOR: Shaun Grimm
California Registration #E18281

STRUCTURAL
KPFF Consulting Engineers
700 South Flower Street, Suite 2100
Los Angeles, CA 90017
EOR: Aaron Reynolds
California Reg. #: S4338
PM: Bill Davison

CIVIL
KPFF Consulting Engineers
700 South Flower Street, Suite 2100
Los Angeles, CA 90017
EOR: Ishwer Chhangana
California Reg. #: C77744
PM: Samuel Vanhersecke

kpff wsp
1601 Fifth Avenue, Suite 1600
Seattle, WA 98101
206.622.5822
kpff.com

3102 Oak Lawn Ave. Suite 450
Dallas, TX 75219
214.521.1661
wsp.com

Perkins&Will

2 Bryant Street, Suite 300
San Francisco, CA 94105
415.856.3000
perkinswill.com



Capital Planning & Analytics
2425 Park Plaza, Building 3-2
Bldg. II, East 3rd Floor
Nashville, TN 37203
HCA Design Mgr.: Bryan Seely
HCA Constr. Mgr.: Russell Maass



Good Samaritan Hospital -
Parking Garage
Construction Documents Package

GOOD SAMARITAN HOSPITAL
2333 Samaritan Dr
San Jose, CA 95124

HCA Project No.: 3057200045

Revision		
No.	Date	Description


LEVEL 1 - NEW
CONSTRUCTION PLAN

A201

LINE IS 3 INCHES WHEN PRINTED FULL SIZE
FULL SHEET SIZE = 30"x42"

PROJECT: 46970.00
DATE: November 19, 2024

11/26/2024 10:02:50 AM Autodesks Docs://HCA Good Samaritan Garage R23/46970.00 ArchCentralR23.rvt

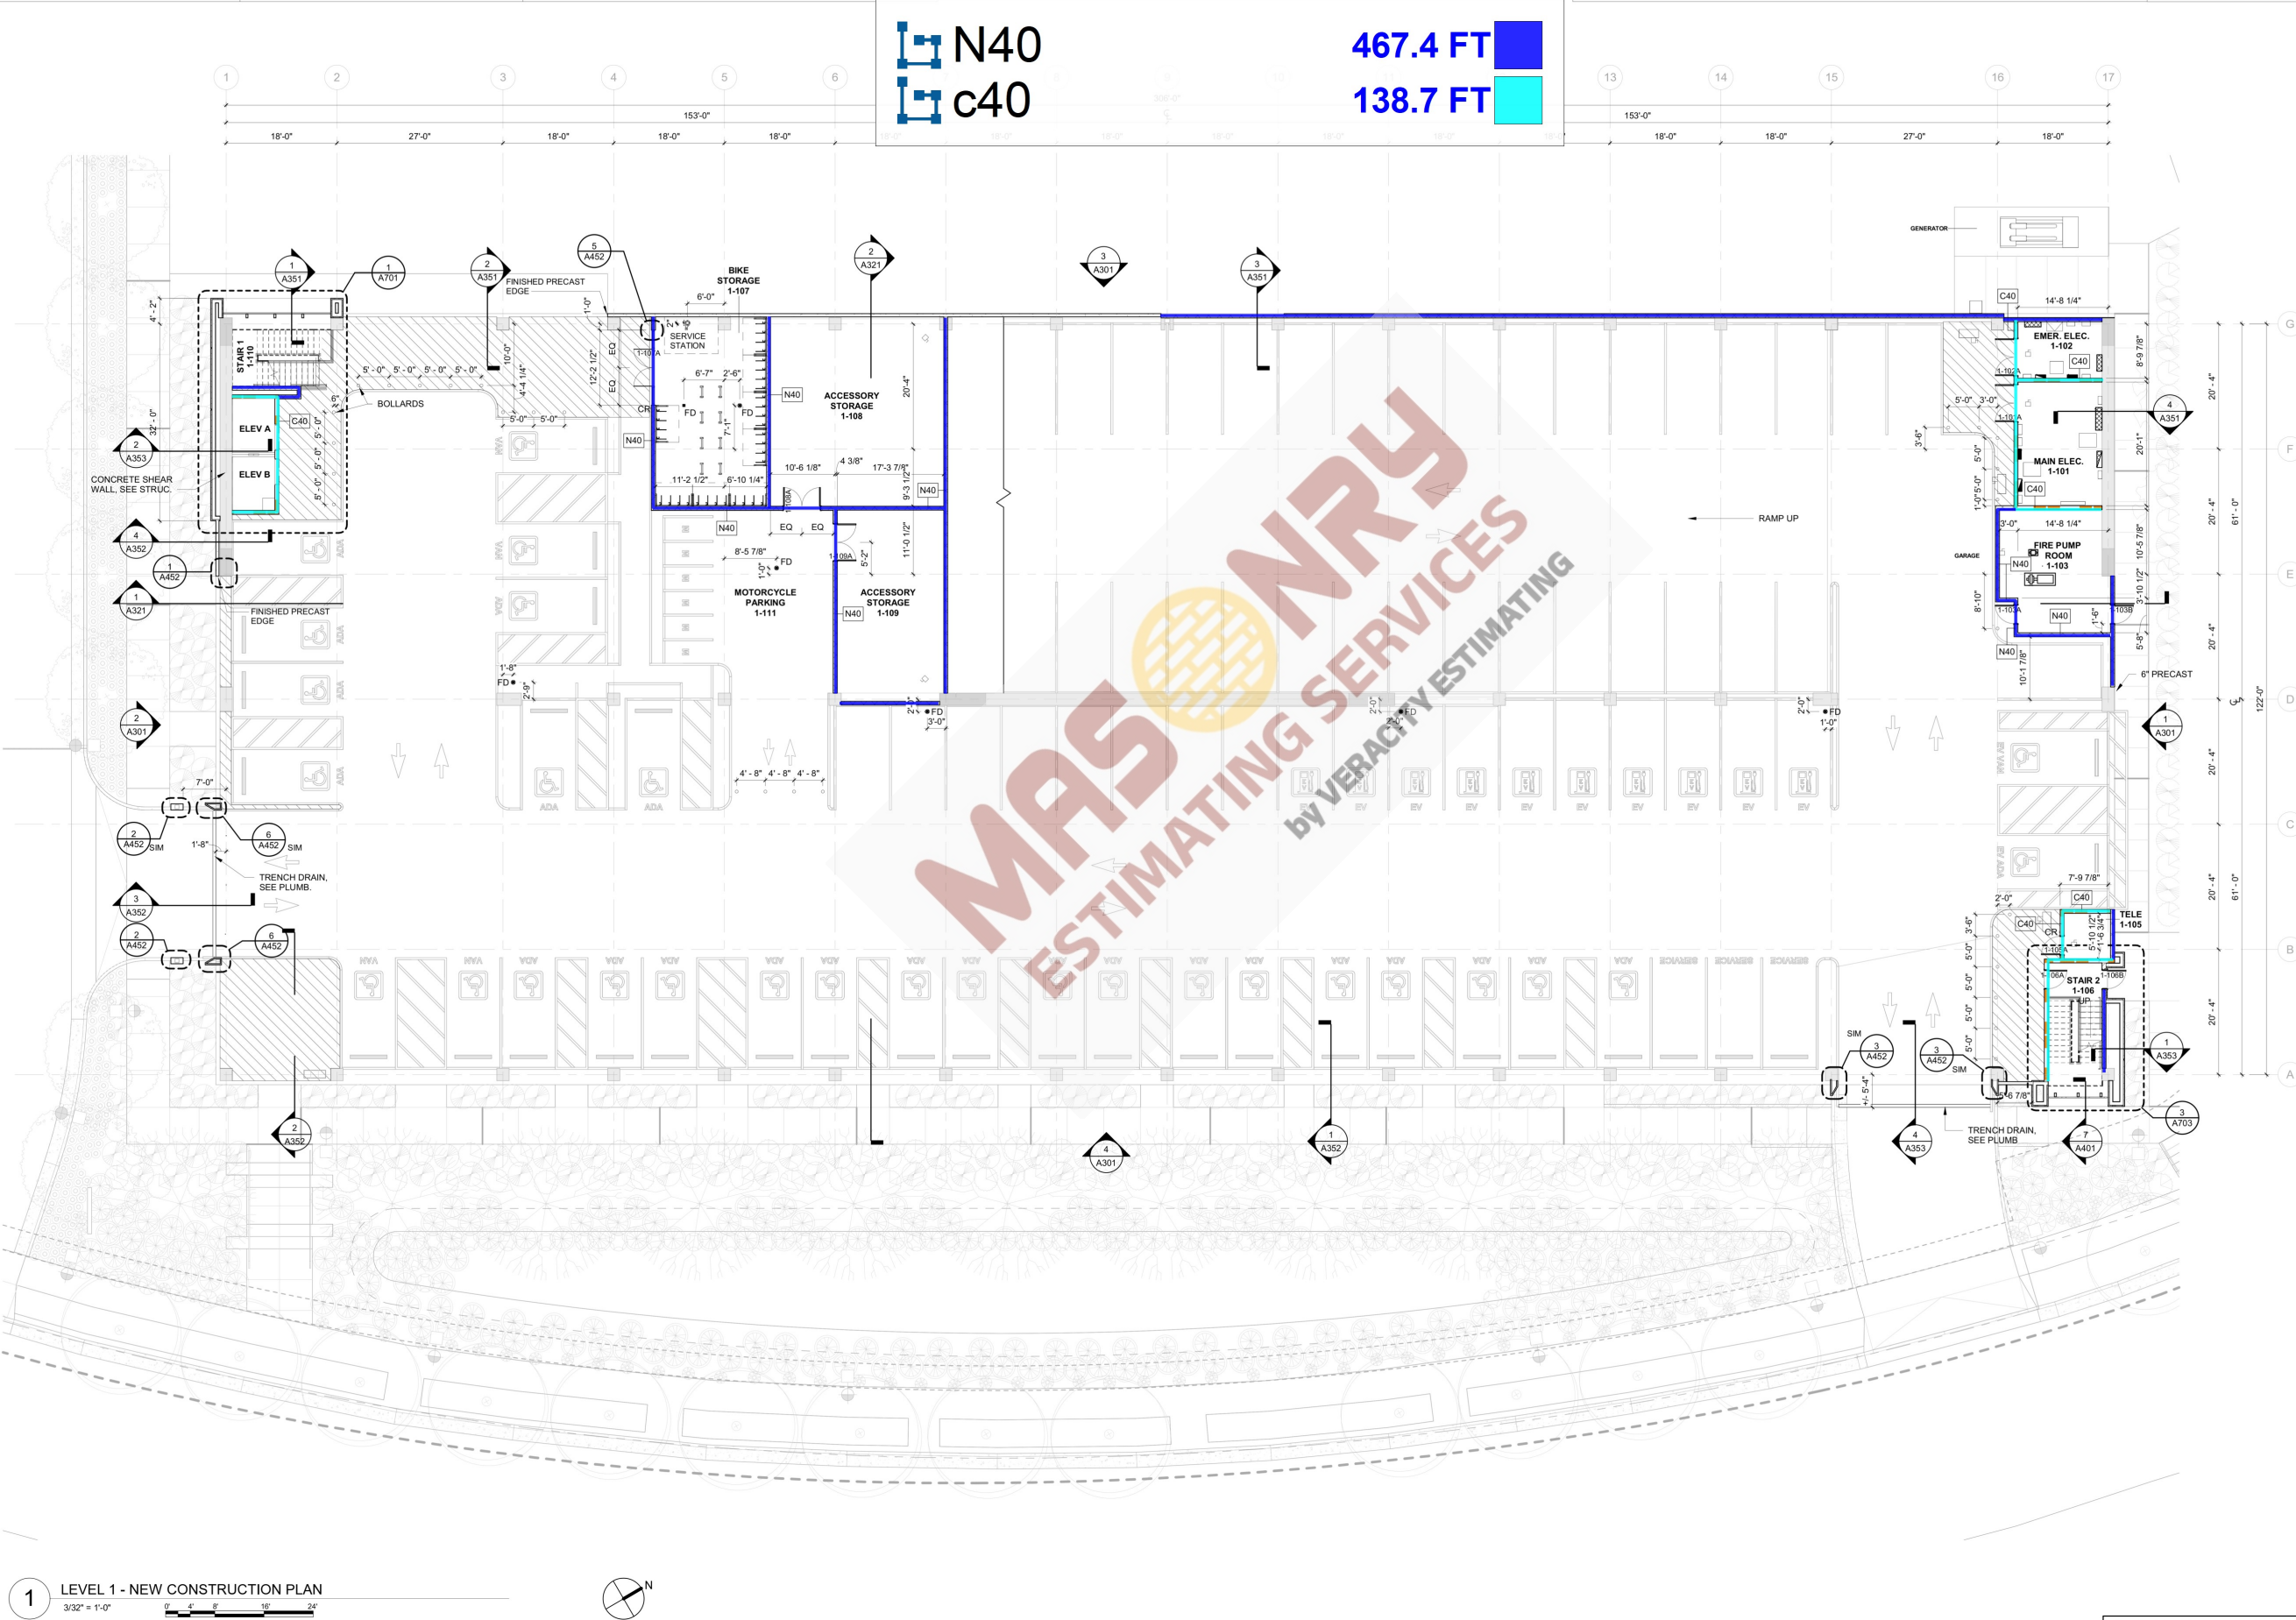

1 LEVEL 1 - NEW CONSTRUCTION PLAN
3/32" = 1'-0"



TOTAL GROSS FLOOR AREA: 38,800 SF
TOTAL NET FLOOR AREA (85% GSF): 32,980 SF

Drawn By: Author
Checked By: Checker
Approved By: Approver

FINISH LEGEND		
ALL EXPOSED EXTERIOR CMU WALLS U.N.O. (INCLUDES INTERIOR SIDE OCCUPABLE ROOMS)		
P-1	SHERWIN WILLIAMS COLOR: SW 7065 ARGOS	
HOLLOW METAL DOORS AND FRAMES (INT. + EXT.)		
P-1	SHERWIN WILLIAMS COLOR: SW 7067 CITYSCAPE	
EXPOSED STRUCTURAL STEEL		
P-1	SHERWIN WILLIAMS HIGH PERFORMANCE COATING COLOR: SW 7067 CITYSCAPE	
STAIRS		
HAND/GUARDRAILS		
P-2	SHERWIN WILLIAMS COLOR: SW 7068 GRIZZLE GRAY	
WALLS		
P-1	SHERWIN WILLIAMS COLOR: SW 7065 ARGOS	
CEILING - EXPOSED		
FLOORS		
SC-1	SEALED CONCRETE MFR: SHERWIN WILLIAMS, SEE SPEC 09 9100 COLOR: HAZE GRAY	
ELEVATORS		
ELEVATOR LOBBY		
WALLS SURROUNDING ELEVATOR TO RECEIVE ACCENT PAINT COLOR AND CUSTOM GRAPHIC. SEE GRAPHICS DRAWINGS FOR MORE INFORMATION.		
ELEVATOR CAB		
FLOORING		
CPT-1	WALK-OFF CARPET TILE MFR: MANNINGTON COMMERCIAL PATTERN: CHARGE COLOR: STATIC SIZE: 18" X 36" INSTALL: HORIZONTAL BRICK ASHLAR	
RB-1	RUBBER BASE MFR: MANNINGTON COMMERCIAL	

56.4 FT
107.1 FT

NEW CONSTRUCTION PLAN LEGEND			Parking Summary
	TYPE A - 1 HOUR FIRE BARRIERS	10909 OWNER FURNISHED EQUIPMENT	LEVEL 1 97
	TYPE C - 2 HOUR FIRE BARRIERS	GXXX SEE "GENERAL NOTES"	LEVEL 2 119
	TYPE N - NON-RATED PARTITION	 SEE "KEYNOTES"	LEVEL 3 120
		101A DOOR DESIGNATION	LEVEL 4 120
		 WALL DESIGNATION	LEVEL 5 120
		----- CABLE BARRIER	LEVEL 6 82
		 BOLLARD	Grand total: 658
		 TRAFFIC COATING	

CITY STAMP

Gresham Smith

GreshamSmith.com

ARCHITECT, INTERIOR DESIGN, GRAPHICS
Gresham Smith
222 2nd Avenue South, Suite 1400
Nashville, TN 37201-2308
AOR: Ellen Fuson
California Registration #C35806
PIC: Nilanjana Snyder
PM: Rob Hamby
PA: Terrance Perdue
PC: Sasha Cohen
ID: Morgan Black

MECHANICAL, PLUMBING, ELECTRICAL, TECHNOLOGY
WSP USA Buildings Inc.
3102 Oak Lawn Ave. Suite 450
Dallas, TX 75219
PIC: Amit Bhansali
Mech. EOR: John Skinner
California Registration #M40860
Plumb. EOR: John Skinner
California Registration #M40860
Elect. EOR: Shaun Grimm
California Registration #E18281
Tech. EOR: Shaun Grimm
California Registration #E18281

STRUCTURAL
KPFF Consulting Engineers
700 South Flower Street, Suite 2100
Los Angeles, CA 90017
EOR: Aaron Reynolds
California Reg. #: A3438
PM: Bill Davison

CIVIL
KPFF Consulting Engineers
700 South Flower Street, Suite 2100
Los Angeles, CA 90017
EOR: Ishwer Chhangana
California Reg. #: C77744
PM: Samuel Vanhersecke

kpff wsp

1601 Fifth Avenue, Suite 1600
Seattle, WA 98101
206.622.5822
kpff.com

3102 Oak Lawn Ave. Suite 450
Dallas, TX 75219
214.521.1661
wsp.com

Perkins&Will

2 Bryant Street, Suite 300
San Francisco, CA 94105
415.856.3000
perkinswill.com

HCA Healthcare

Capital Planning & Analytics
2425 Park Plaza, Building 3-2
Bldg. II, East 3rd Floor
Nashville, TN 37203
HCA Design Mgr.: Bryan Seely
HCA Constr. Mgr.: Russell Maass



Good Samaritan Hospital - Parking Garage
Construction Documents Package

GOOD SAMARITAN HOSPITAL
2333 Samaritan Dr
San Jose, CA 95124

HCA Project No.: 3057200045

Revision		
No.	Date	Description

LEVEL 2 - NEW CONSTRUCTION PLAN

A202

LINE IS 3 INCHES WHEN PRINTED FULL SIZE
FULL SHEET SIZE = 30"x42"

PROJECT: 46970.00
DATE: November 19, 2024

11/26/2024 10:02:59 AM Autodesk Docs://HCA Good Samaritan Garage R23/46970.00 ArchCentralR23.rvt

1 LEVEL 2 - NEW CONSTRUCTION PLAN
3/32" = 1'-0"

0 4' 8' 16' 24'

N

TOTAL GROSS FLOOR AREA: 38,800 SF
TOTAL NET FLOOR AREA (85% GSF): 32,980 SF

Drawn By: Author
Checked By: Checker
Approved By: Approver

FINISH LEGEND

ALL EXPOSED EXTERIOR CMU WALLS U.N.O.
(INCLUDES INTERIOR SIDE OCCUPABLE ROOMS)

P-1 SHERWIN WILLIAMS
COLOR: SW 7065 ARGOS

HOLLOW METAL DOORS AND FRAMES (INT. + EXT.)

P-1 SHERWIN WILLIAMS
COLOR: SW 7067 CITYSCAPE

EXPOSED STRUCTURAL STEEL

P-1 SHERWIN WILLIAMS
HIGH PERFORMANCE COATING
COLOR: SW 7067 CITYSCAPE

STAIRS

HAND/GUARDRAILS

P-2 SHERWIN WILLIAMS
COLOR: SW 7068 GRIZZLE GRAY

WALLS

P-1 SHERWIN WILLIAMS
COLOR: SW 7065 ARGOS

CEILING - EXPOSED

FLOORS

SC-1 SEALED CONCRETE
MFR: SHERWIN WILLIAMS, SEE SPEC 09 9100
COLOR: HAZE GRAY

ELEVATORS

ELEVATOR LOBBY

WALLS SURROUNDING ELEVATOR TO RECEIVE ACCENT
PAINT COLOR AND CUSTOM GRAPHIC. SEE GRAPHICS
DRAWINGS FOR MORE INFORMATION.

ELEVATOR CAB

FLOORING

CPT-1 WALK-OFF CARPET TILE
MFR: MANNINGTON COMMERCIAL
PATTERN: CHARGE
COLOR: STATIC
SIZE: 18" X 36"
INSTALL: HORIZONTAL BRICK ASHLAR

RB-1 RUBBER BASE
MFR: MANNINGTON COMMERCIAL
PATT: BURKEBASE TYPE TP
COLOR: ORE
HEIGHT: 4"

NEW CONSTRUCTION PLAN LEGEND

TYPE A - 1 HOUR FIRE BARRIERS
TYPE C - 2 HOUR FIRE BARRIERS
TYPE N - NON-RATED PARTITION

10909 OWNER FURNISHED EQUIPMENT
GXXX SEE "GENERAL NOTES"
501 SEE "KEYNOTES"
101A DOOR DESIGNATION
A01 WALL DESIGNATION
A01 CABLE BARRIER
O BOLLARD
TRAFFIC COATING

Parking Summary

LEVEL 1
97
LEVEL 2
119
LEVEL 3
120
LEVEL 4
120
LEVEL 5
120
LEVEL 6
82
Grand total: 658

CITY STAMP



GreshamSmith.com

ARCHITECT, INTERIOR DESIGN, GRAPHICS
Gresham Smith
222 2nd Avenue South, Suite 1400
Nashville, TN 37201-2308
AOR: Ellen Fuson
California Registration #C35806
PIC: Nilanjana Snyder
PM: Rob Hamby
PA: Terrance Perdue
PC: Sasha Cohen
ID: Morgan Black

MECHANICAL, PLUMBING, ELECTRICAL, TECHNOLOGY
WSP USA Buildings Inc.
3102 Oak Lawn Ave. Suite 450
Dallas, TX 75219
PIC: Amit Bhansali
Mech. EOR: John Skinner
California Registration #M40860
Plumb. EOR: John Skinner
California Registration #M40860
Elect. EOR: Shaun Grimm
California Registration #E18281
Tech. EOR: Shaun Grimm
California Registration #E18281

STRUCTURAL
KPFF Consulting Engineers
700 South Flower Street, Suite 2100
Los Angeles, CA 90017
EOR: Aaron Reynolds
California Reg. #: S4338
PM: Bill Davison

CIVIL
KPFF Consulting Engineers
700 South Flower Street, Suite 2100
Los Angeles, CA 90017
EOR: Ishwer Chhangana
California Reg. #: C77744
PM: Samuel Vanhersecke

kpff wsp
1601 Fifth Avenue, Suite 1600
Seattle, WA 98101
206.622.5822
kpff.com

3102 Oak Lawn Ave. Suite 450
Dallas, TX 75219
214.521.1661
wsp.com

Perkins&Will

2 Bryant Street, Suite 300
San Francisco, CA 94105
415.856.3000
perkinswill.com



Capital Planning & Analytics
2425 Park Plaza, Building 3-2
Bldg. II, East 3rd Floor
Nashville, TN 37203
HCA Design Mgr.: Bryan Seely
HCA Constr. Mgr.: Russell Maass



Good Samaritan Hospital -
Parking Garage
Construction Documents Package

GOOD SAMARITAN HOSPITAL
2333 Samaritan Dr
San Jose, CA 95124

HCA Project No.: 3057200045

Revision		
No.	Date	Description

LEVEL 3 - NEW
CONSTRUCTION PLAN

A203

LINE IS 3 INCHES WHEN PRINTED FULL SIZE
FULL SHEET SIZE = 30"x42"

PROJECT: 46970.00
DATE: November 19, 2024

11/26/2024 10:03:10 AM Autodesk Docs://HCA Good Samaritan Garage R23/46970.00 ArchCentralR23.rvt

1 LEVEL 3 - NEW CONSTRUCTION PLAN
3/32" = 1'-0"

0' 4' 8' 16' 24'



TOTAL GROSS FLOOR AREA: 38,800 SF
TOTAL NET FLOOR AREA (85% GSF): 32,980 SF

Drawn By: Author
Checked By: Checker
Approved By: Approver

FINISH LEGEND		
ALL EXPOSED EXTERIOR CMU WALLS U.N.O. (INCLUDES INTERIOR SIDE OCCUPABLE ROOMS)		
P-1	SHERWIN WILLIAMS COLOR: SW 7065 ARGOS	
HOLLOW METAL DOORS AND FRAMES (INT. + EXT.)		
P-1	SHERWIN WILLIAMS COLOR: SW 7067 CITYSCAPE	
EXPOSED STRUCTURAL STEEL		
P-1	SHERWIN WILLIAMS HIGH PERFORMANCE COATING COLOR: SW 7067 CITYSCAPE	
STAIRS		
HAND/GUARDRAILS		
P-2	SHERWIN WILLIAMS COLOR: SW 7068 GRIZZLE GRAY	
WALLS		
P-1	SHERWIN WILLIAMS COLOR: SW 7065 ARGOS	
CEILING - EXPOSED		
FLOORS		
SC-1	SEALED CONCRETE MFR: SHERWIN WILLIAMS, SEE SPEC 09 9100 COLOR: HAZE GRAY	
ELEVATORS		
ELEVATOR LOBBY		
WALLS SURROUNDING ELEVATOR TO RECEIVE ACCENT PAINT COLOR AND CUSTOM GRAPHIC. SEE GRAPHICS DRAWINGS FOR MORE INFORMATION.		
ELEVATOR CAB		
FLOORING		
CPT-1	WALK-OFF CARPET TILE MFR: MANNINGTON COMMERCIAL PATTERN: CHARGE COLOR: STATIC SIZE: 18" X 36" INSTALL: HORIZONTAL BRICK ASHLAR	RB-1 RUBBER BASE MFR: MANNINGTON COMMERCIAL PATT: BURKEBASE TYPE TP COLOR: ORE HEIGHT: 4"

NEW CONSTRUCTION PLAN LEGEND		
	TYPE A - 1 HOUR FIRE BARRIERS	10909 OWNER FURNISHED EQUIPMENT
	TYPE C - 2 HOUR FIRE BARRIERS	GXXX SEE "GENERAL NOTES"
	TYPE N - NON-RATED PARTITION	501 SEE "KEYNOTES"
		101A DOOR DESIGNATION
		A01 WALL DESIGNATION
		CABLE BARRIER
		BOLLARD
		TRAFFIC COATING

Parking Summary	
LEVEL 1	97
LEVEL 2	119
LEVEL 3	120
LEVEL 4	120
LEVEL 5	120
LEVEL 6	82
Grand total:	658

CITY STAMP

Gresham Smith

GreshamSmith.com

ARCHITECT, INTERIOR DESIGN, GRAPHICS
Gresham Smith
222 2nd Avenue South, Suite 1400
Nashville, TN 37201-2308
AOR: Ellen Fuson
California Registration #C35806
PIC: Nilanjana Snyder
PM: Rob Hamby
PA: Terrance Perdue
PC: Sasha Cohen
ID: Morgan Black

MECHANICAL, PLUMBING, ELECTRICAL, TECHNOLOGY
WSP USA Buildings Inc.
3102 Oak Lawn Ave. Suite 450
Dallas, TX 75219
PIC: Amit Bhansali
Mech. EOR: John Skinner
California Registration #M40860
Plumb. EOR: John Skinner
California Registration #M40860
Elect. EOR: Shaun Grimm
Tech. EOR: Shaun Grimm
California Registration #E18281

STRUCTURAL
KPFF Consulting Engineers
700 South Flower Street, Suite 2100
Los Angeles, CA 90017
EOR: Aaron Reynolds
California Reg. # S4338
PM: Bill Davison

CIVIL
KPFF Consulting Engineers
700 South Flower Street, Suite 2100
Los Angeles, CA 90017
EOR: Ishwer Chhangana
California Reg. # C77744
PM: Samuel Vanhersecke

kpff **wsp**

1601 Fifth Avenue, Suite 1600
Seattle, WA 98101
206.622.5822
kpff.com

3102 Oak Lawn Ave. Suite 450
Dallas, TX 75219
214.521.1661
wsp.com

Perkins&Will

2 Bryant Street, Suite 300
San Francisco, CA 94105
415.856.3000
perkinswill.com

HCA Healthcare

Capital Planning & Analytics
2425 Park Plaza, Building 3-2
Bldg. II, East 3rd Floor
Nashville, TN 37203
HCA Design Mgr.: Bryan Seely
HCA Constr. Mgr.: Russell Maass

Good Samaritan Hospital - Parking Garage

Construction Documents Package

GOOD SAMARITAN HOSPITAL
2333 Samaritan Dr
San Jose, CA 95124

HCA Project No.: 3057200045

ARCHITECT'S SEAL

STATE OF CALIFORNIA

Good Samaritan Hospital - Parking Garage

Construction Documents Package

GOOD SAMARITAN HOSPITAL
2333 Samaritan Dr
San Jose, CA 95124

HCA Project No.: 3057200045


Revision		
No.	Date	Description

LEVEL 6 - NEW CONSTRUCTION PLAN


A206

LINE IS 3 INCHES WHEN PRINTED FULL SIZE
FULL SHEET SIZE = 30"x42"


PROJECT: 46970.00
DATE: November 19, 2024

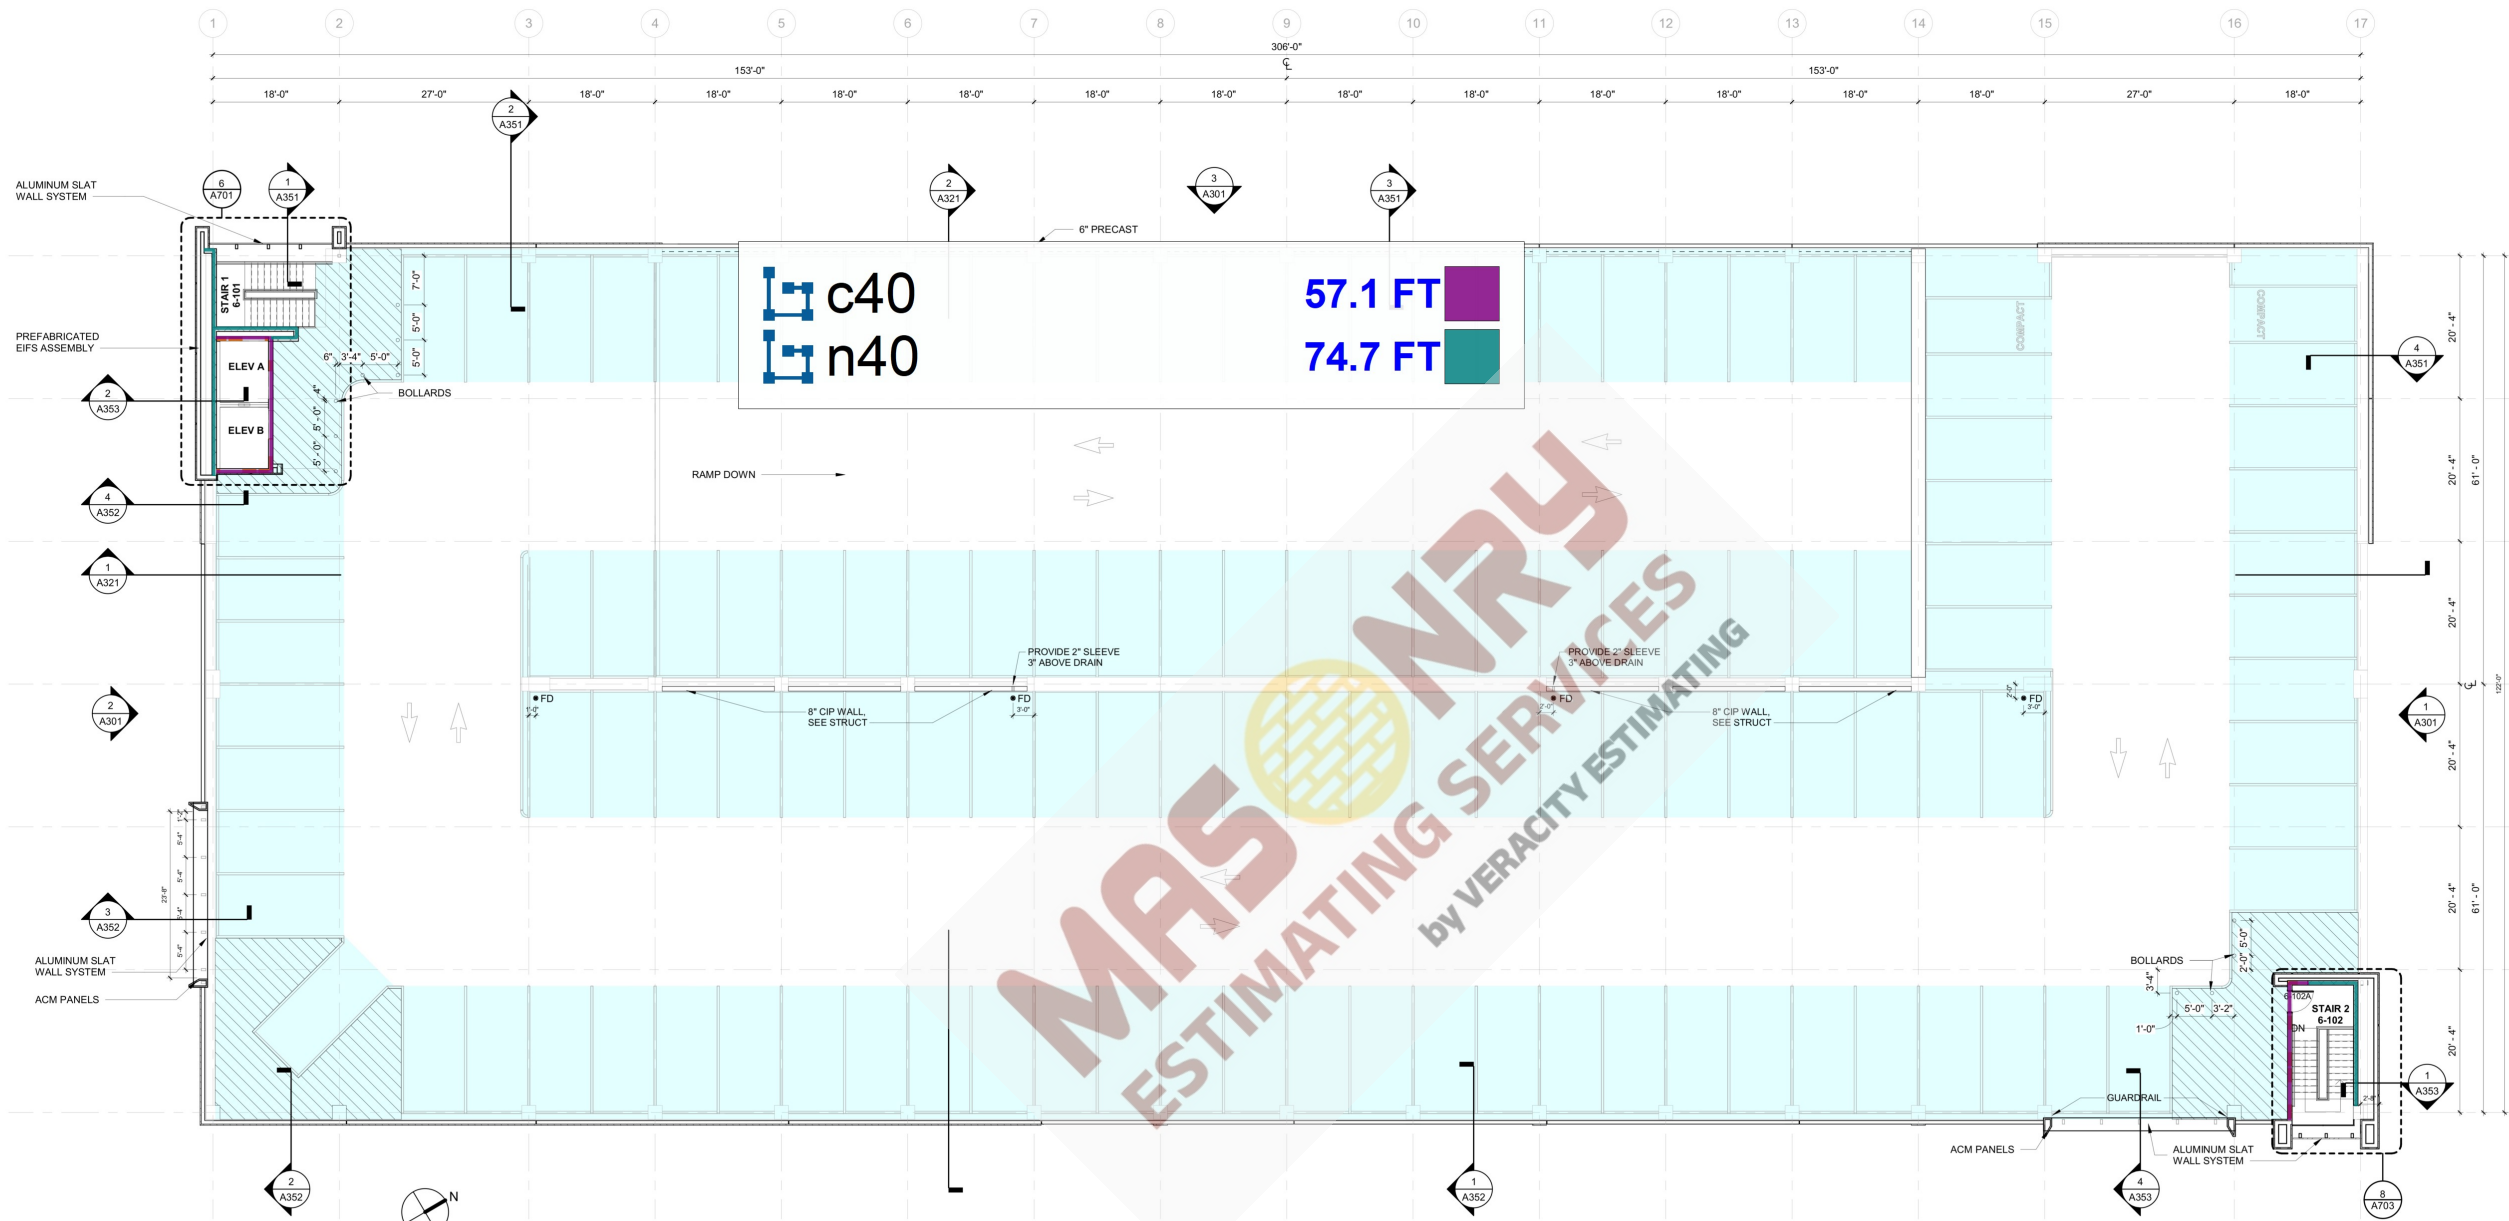

1 LEVEL 6 - NEW CONSTRUCTION PLAN
3/32" = 1'-0"

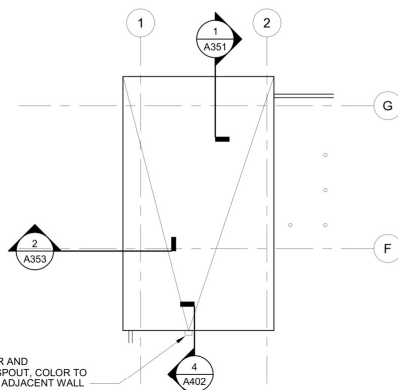

2 STAIR 1 - ROOF PLAN
3/32" = 1'-0"

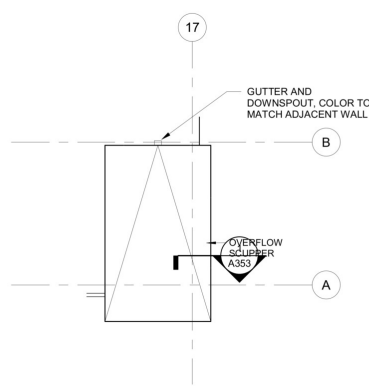

3 STAIR 2 - ROOF PLAN
3/32" = 1'-0"

TOTAL GROSS FLOOR AREA: 38,800 SF
TOTAL NET FLOOR AREA (85% GSF): 32,980 SF